


Légende décaissement :

Echelle X : 1/250
 Echelle Z : 1/250
 Plan Comp : 770.0

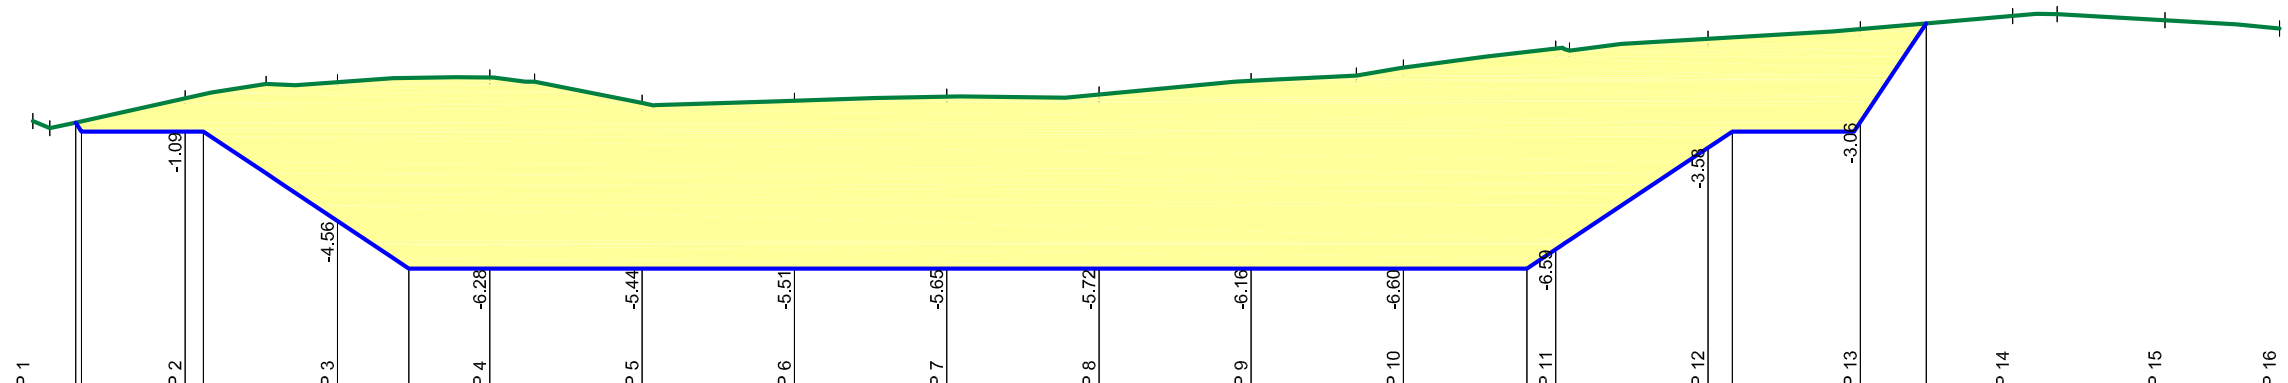

		Terrain	
		P 1		P 2		P 3		P 4		P 5		P 6		P 7		P 8		P 9		P 10		P 11		P 12		P 13		P 14		P 15		P 16													
Terrain	Z	0.00	778.85	0.56	778.61	5.00	779.59	7.65	780.07	10.00	780.12	15.00	780.28	16.47	780.14	20.00	779.44	25.00	779.51	30.00	779.65	35.00	779.72	40.00	780.16	43.45	780.34	45.00	780.60	50.00	781.22	50.45	781.16	55.00	781.54	60.00	781.87	65.00	782.29	66.46	782.36	70.00	782.15	73.77	781.88
	D	0.00	0.56	5.00	7.65	10.00	15.00	16.47	20.00	25.00	30.00	35.00	40.00	43.45	45.00	50.00	50.45	55.00	60.00	65.00	66.46	70.00	73.77																						
Projet	Z	1.40	778.80	1.60	778.50	5.00	778.50	5.59	778.50	10.00	775.56	12.34	774.00	15.00	774.00	20.00	774.00	25.00	774.00	30.00	774.00	35.00	774.00	40.00	774.00	49.05	774.00	50.00	774.63	55.00	777.97	55.80	778.50	60.00	778.81	62.16	782.05								
	D	1.40	1.60	5.00	5.59	10.00	12.34	15.00	20.00	25.00	30.00	35.00	40.00	45.00	49.05	50.00	55.00	55.80	60.00	62.16																									
		3.40	4.44	2.65	2.35	5.00	1.47	3.53	5.00	5.00	5.00	3.45	1.55	5.00	4.55	5.00	4.20	2.16																											