


Axe : Anneau
 Echelle X : 1/250
 Echelle Z : 1/25
 Plan Comp : 263.00

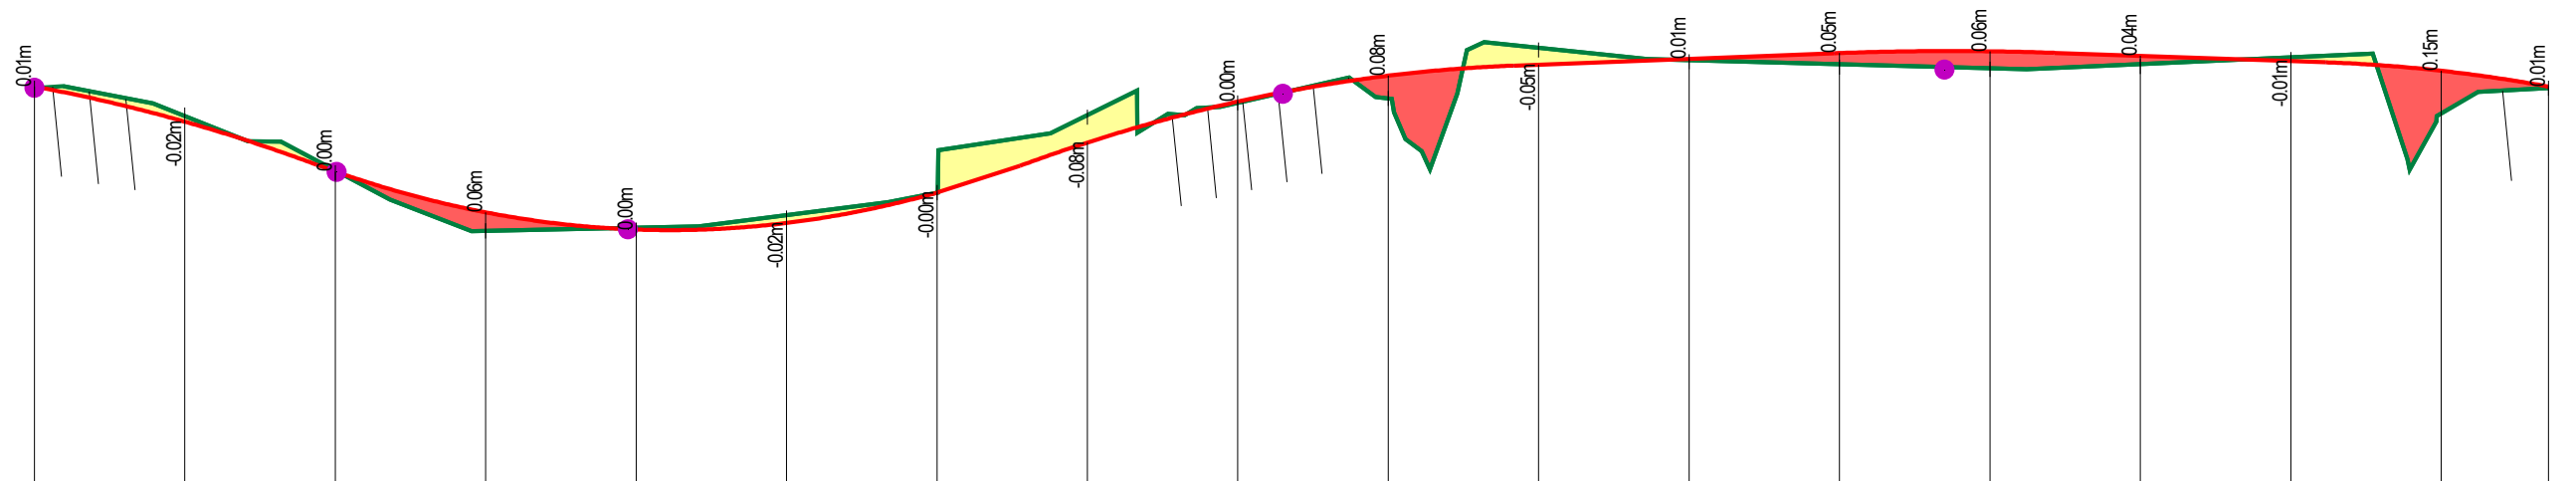

Terrain	-264.32	-264.23	-264.04	-263.84	-263.85	-263.89	-263.97	-264.22	-264.27	-264.28	-264.45	-264.41	-264.39	-264.38	-264.39	-264.41	-264.23	-264.32		
Projet Linéaire	-264.32	-264.21	-264.04	-263.91	-263.85	-263.87	-263.97	-264.14	-264.27	-264.36	-264.40	-264.42	-264.43	-264.44	-264.43	-264.41	-264.38	-264.32		
Numéro de tabulation	P 1	P 2	P 3	P 4	P 5	P 6	P 7	P 8	P 9	P 10	P 11	P 12	P 13	P 14	P 15	P 16	P 17	P 18		
Distances partielles		5.00	5.00	5.00	5.00	5.00	5.00	5.00	5.00	5.00	5.00	5.00	5.00	5.00	5.00	5.00	3.56			
Distances cumulées	0	5	10	15	20	25	30	35	40	45	50	55	60	65	70	75	80	84		
Pentes et rampes	L = 9.37m R = -500.00m		P = 0.35%		L = 19.98m R = 317.40m			L = 2.73m P = 3.24%		L = 16.42m R = -500.00m			L = 10.64m P = 0.38%		L = 7.33m R = -1000.00m		L = 9.01m P = 0.35%		L = 7.40m R = -500.00m	
Aligns. et courbes	[Diagram showing curve alignments and radii for the project section]																			
Dévers gauche	-1.5%	-1.5%	-1.5%	-1.5%	-1.5%	-1.5%	-1.5%	-1.5%	-1.5%	-1.5%	-1.5%	-1.5%	-1.5%	-1.5%	-1.5%	-1.5%	-1.5%	-1.5%		
Pentes terrain	-1.78%	-3.83%	-3.87%	0.06%	0.81%	1.68%	5.00%	0.96%	0.30%	3.22%	-0.79%	-0.36%	-0.14%	0.18%	0.47%	-3.74%	2.58%			