



BAT. A1

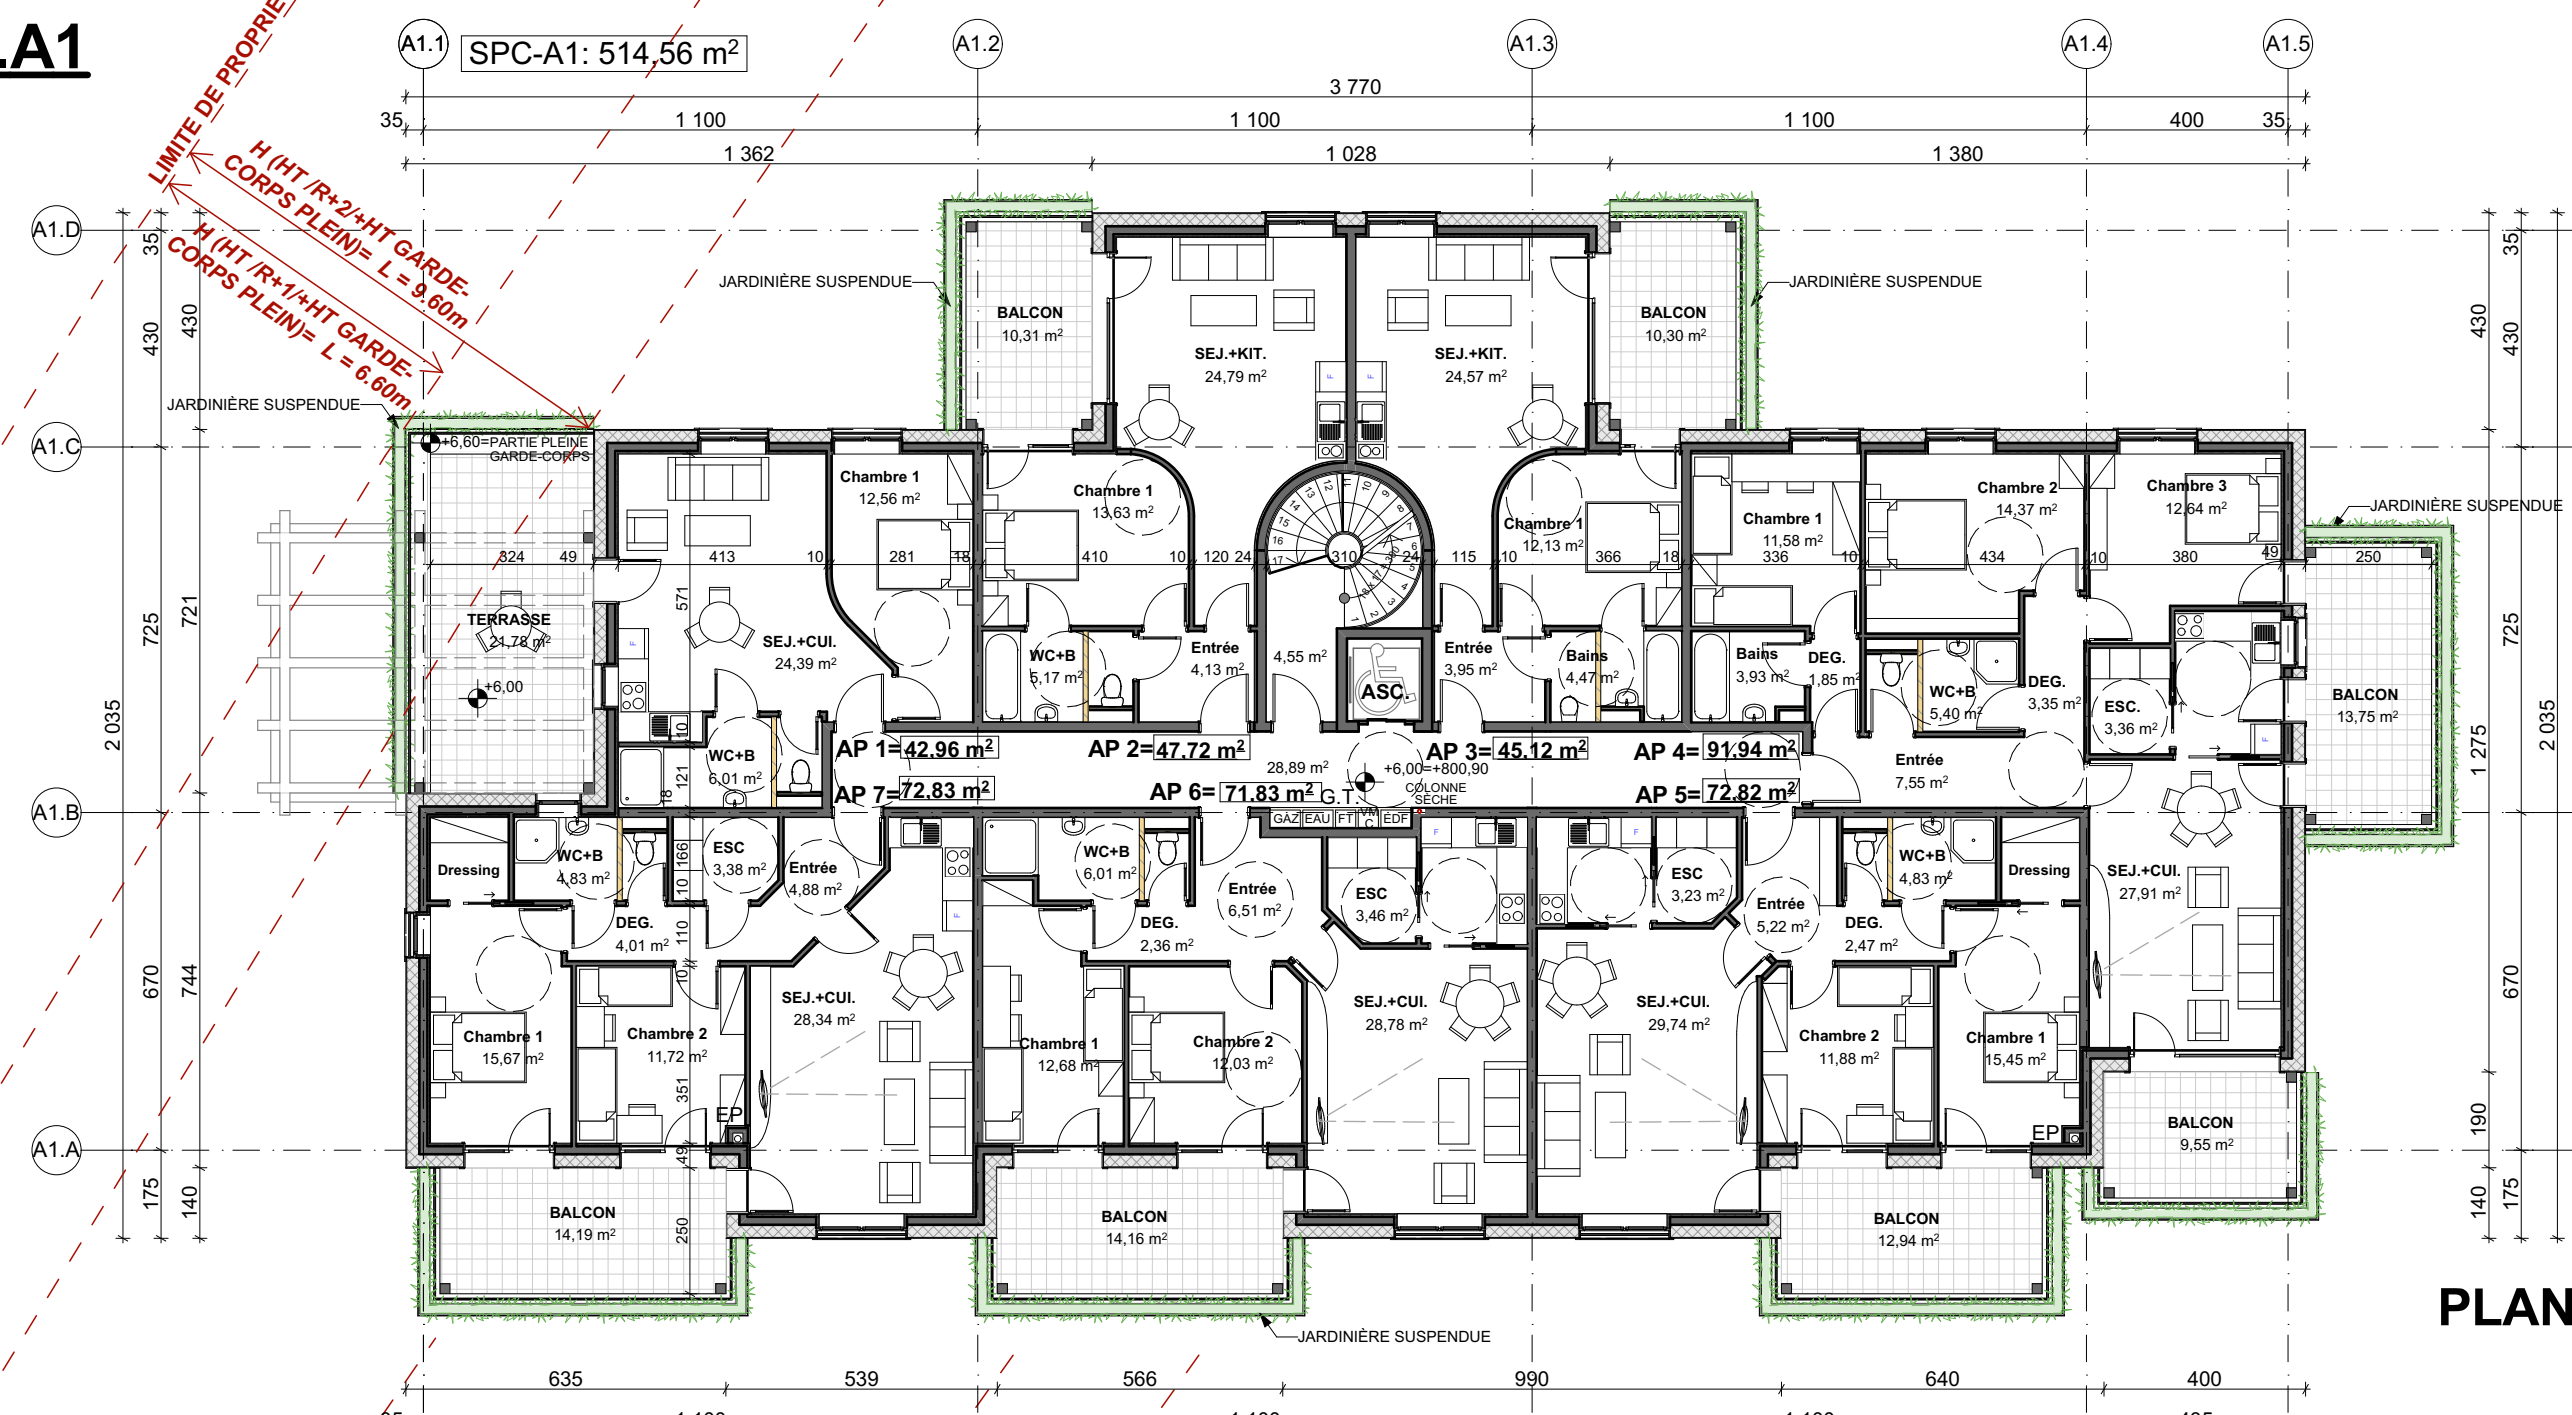


PLAN ETAGE R+2
1:150

BAT. B2

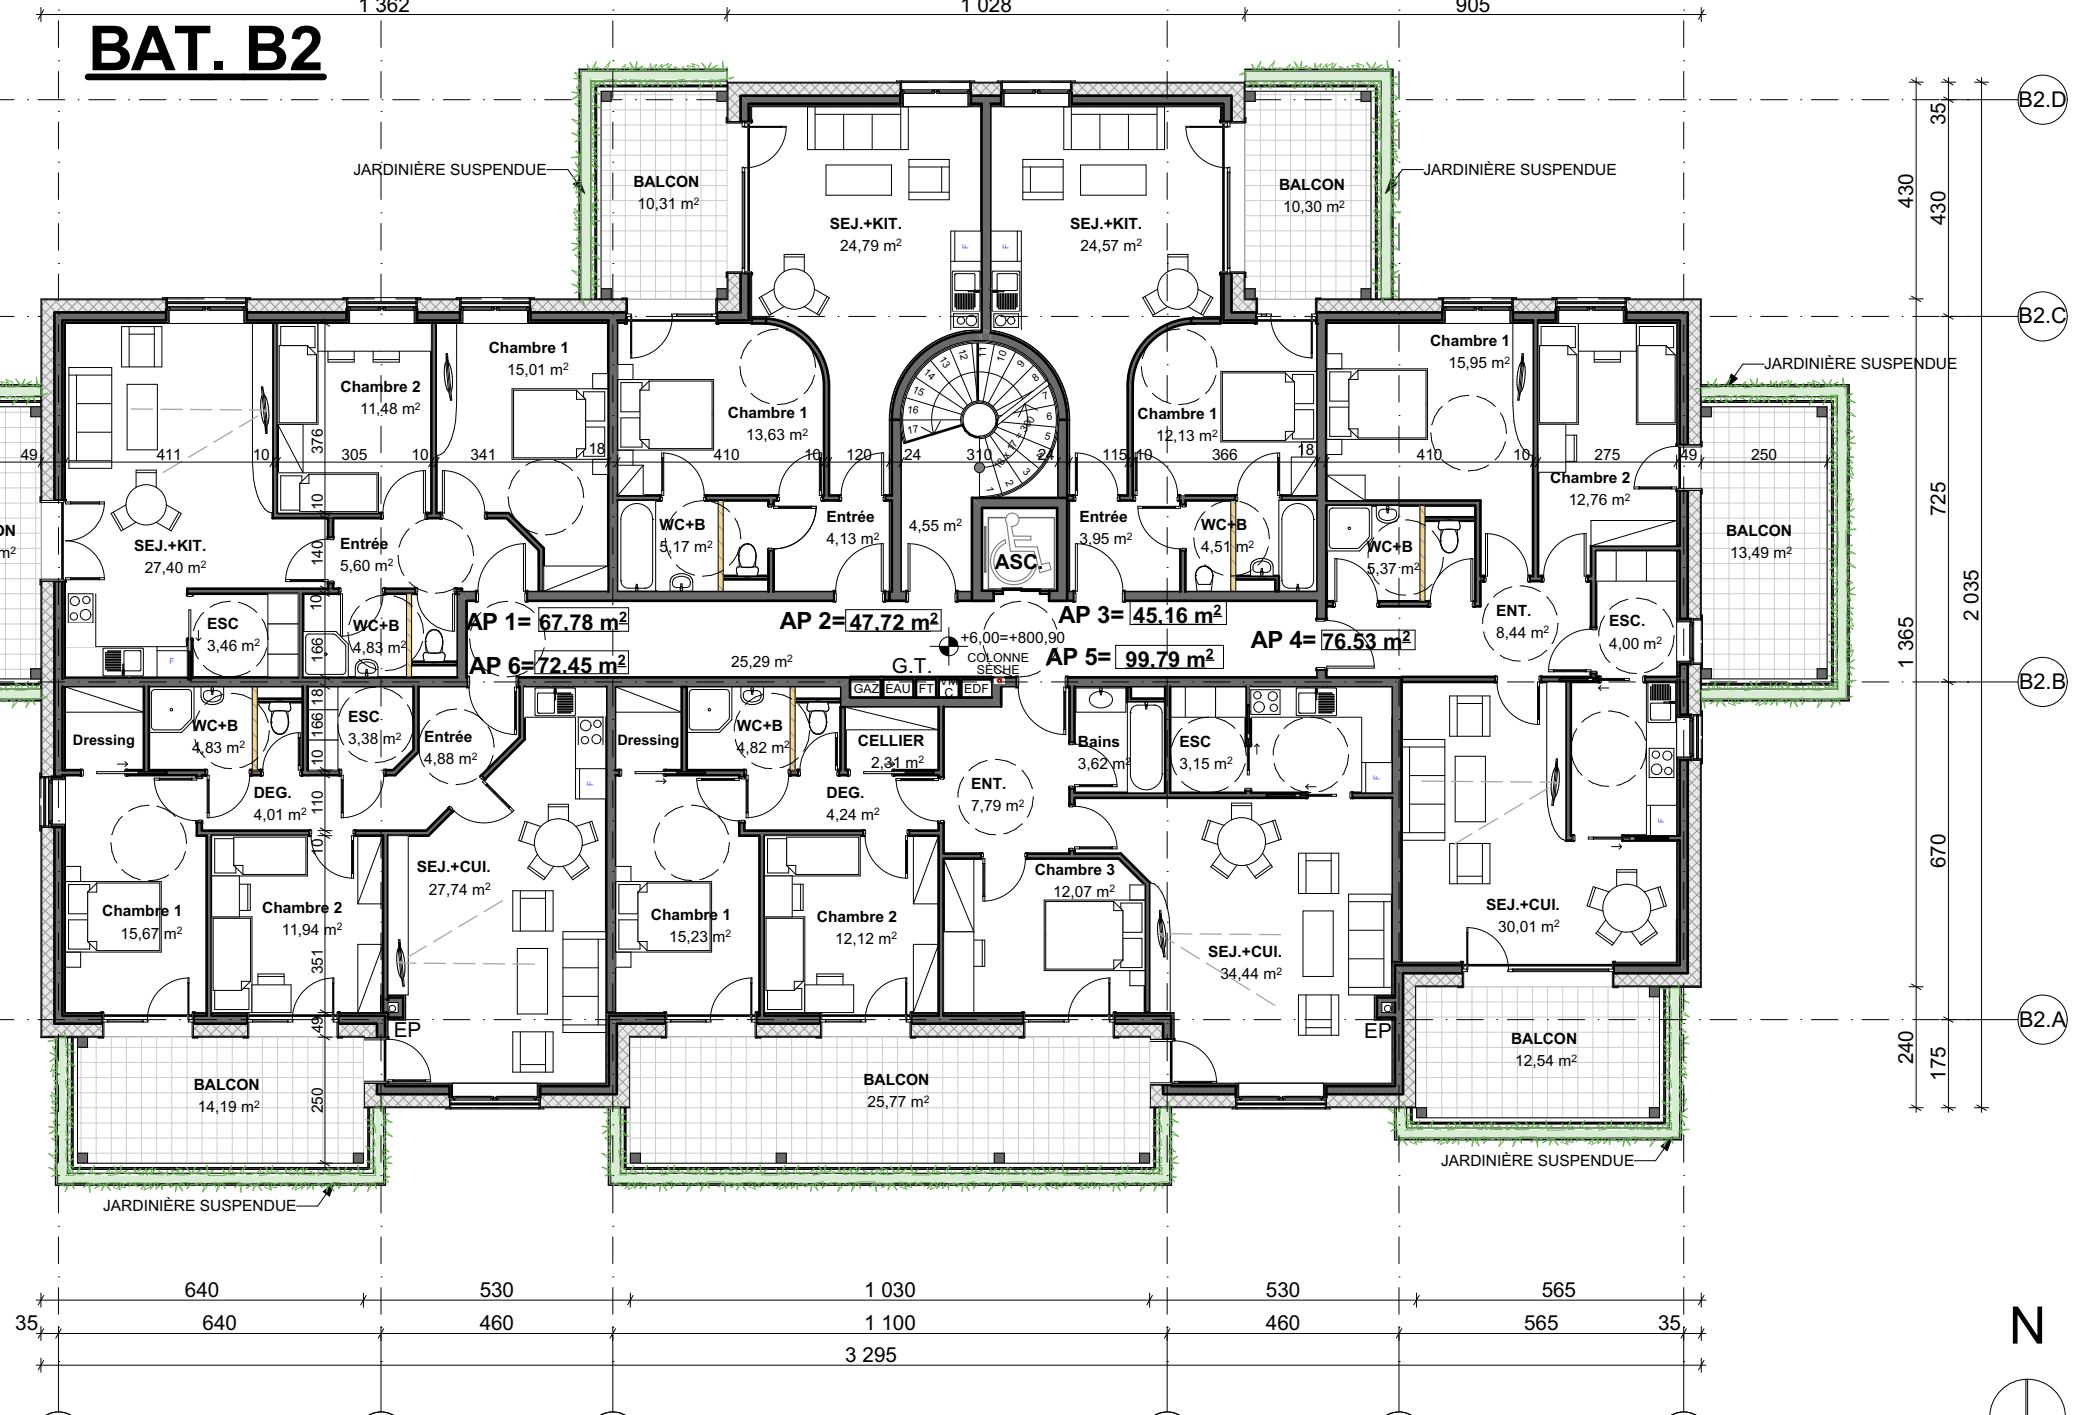


PLAN ETAGE R+2
1:150

BAT. A1

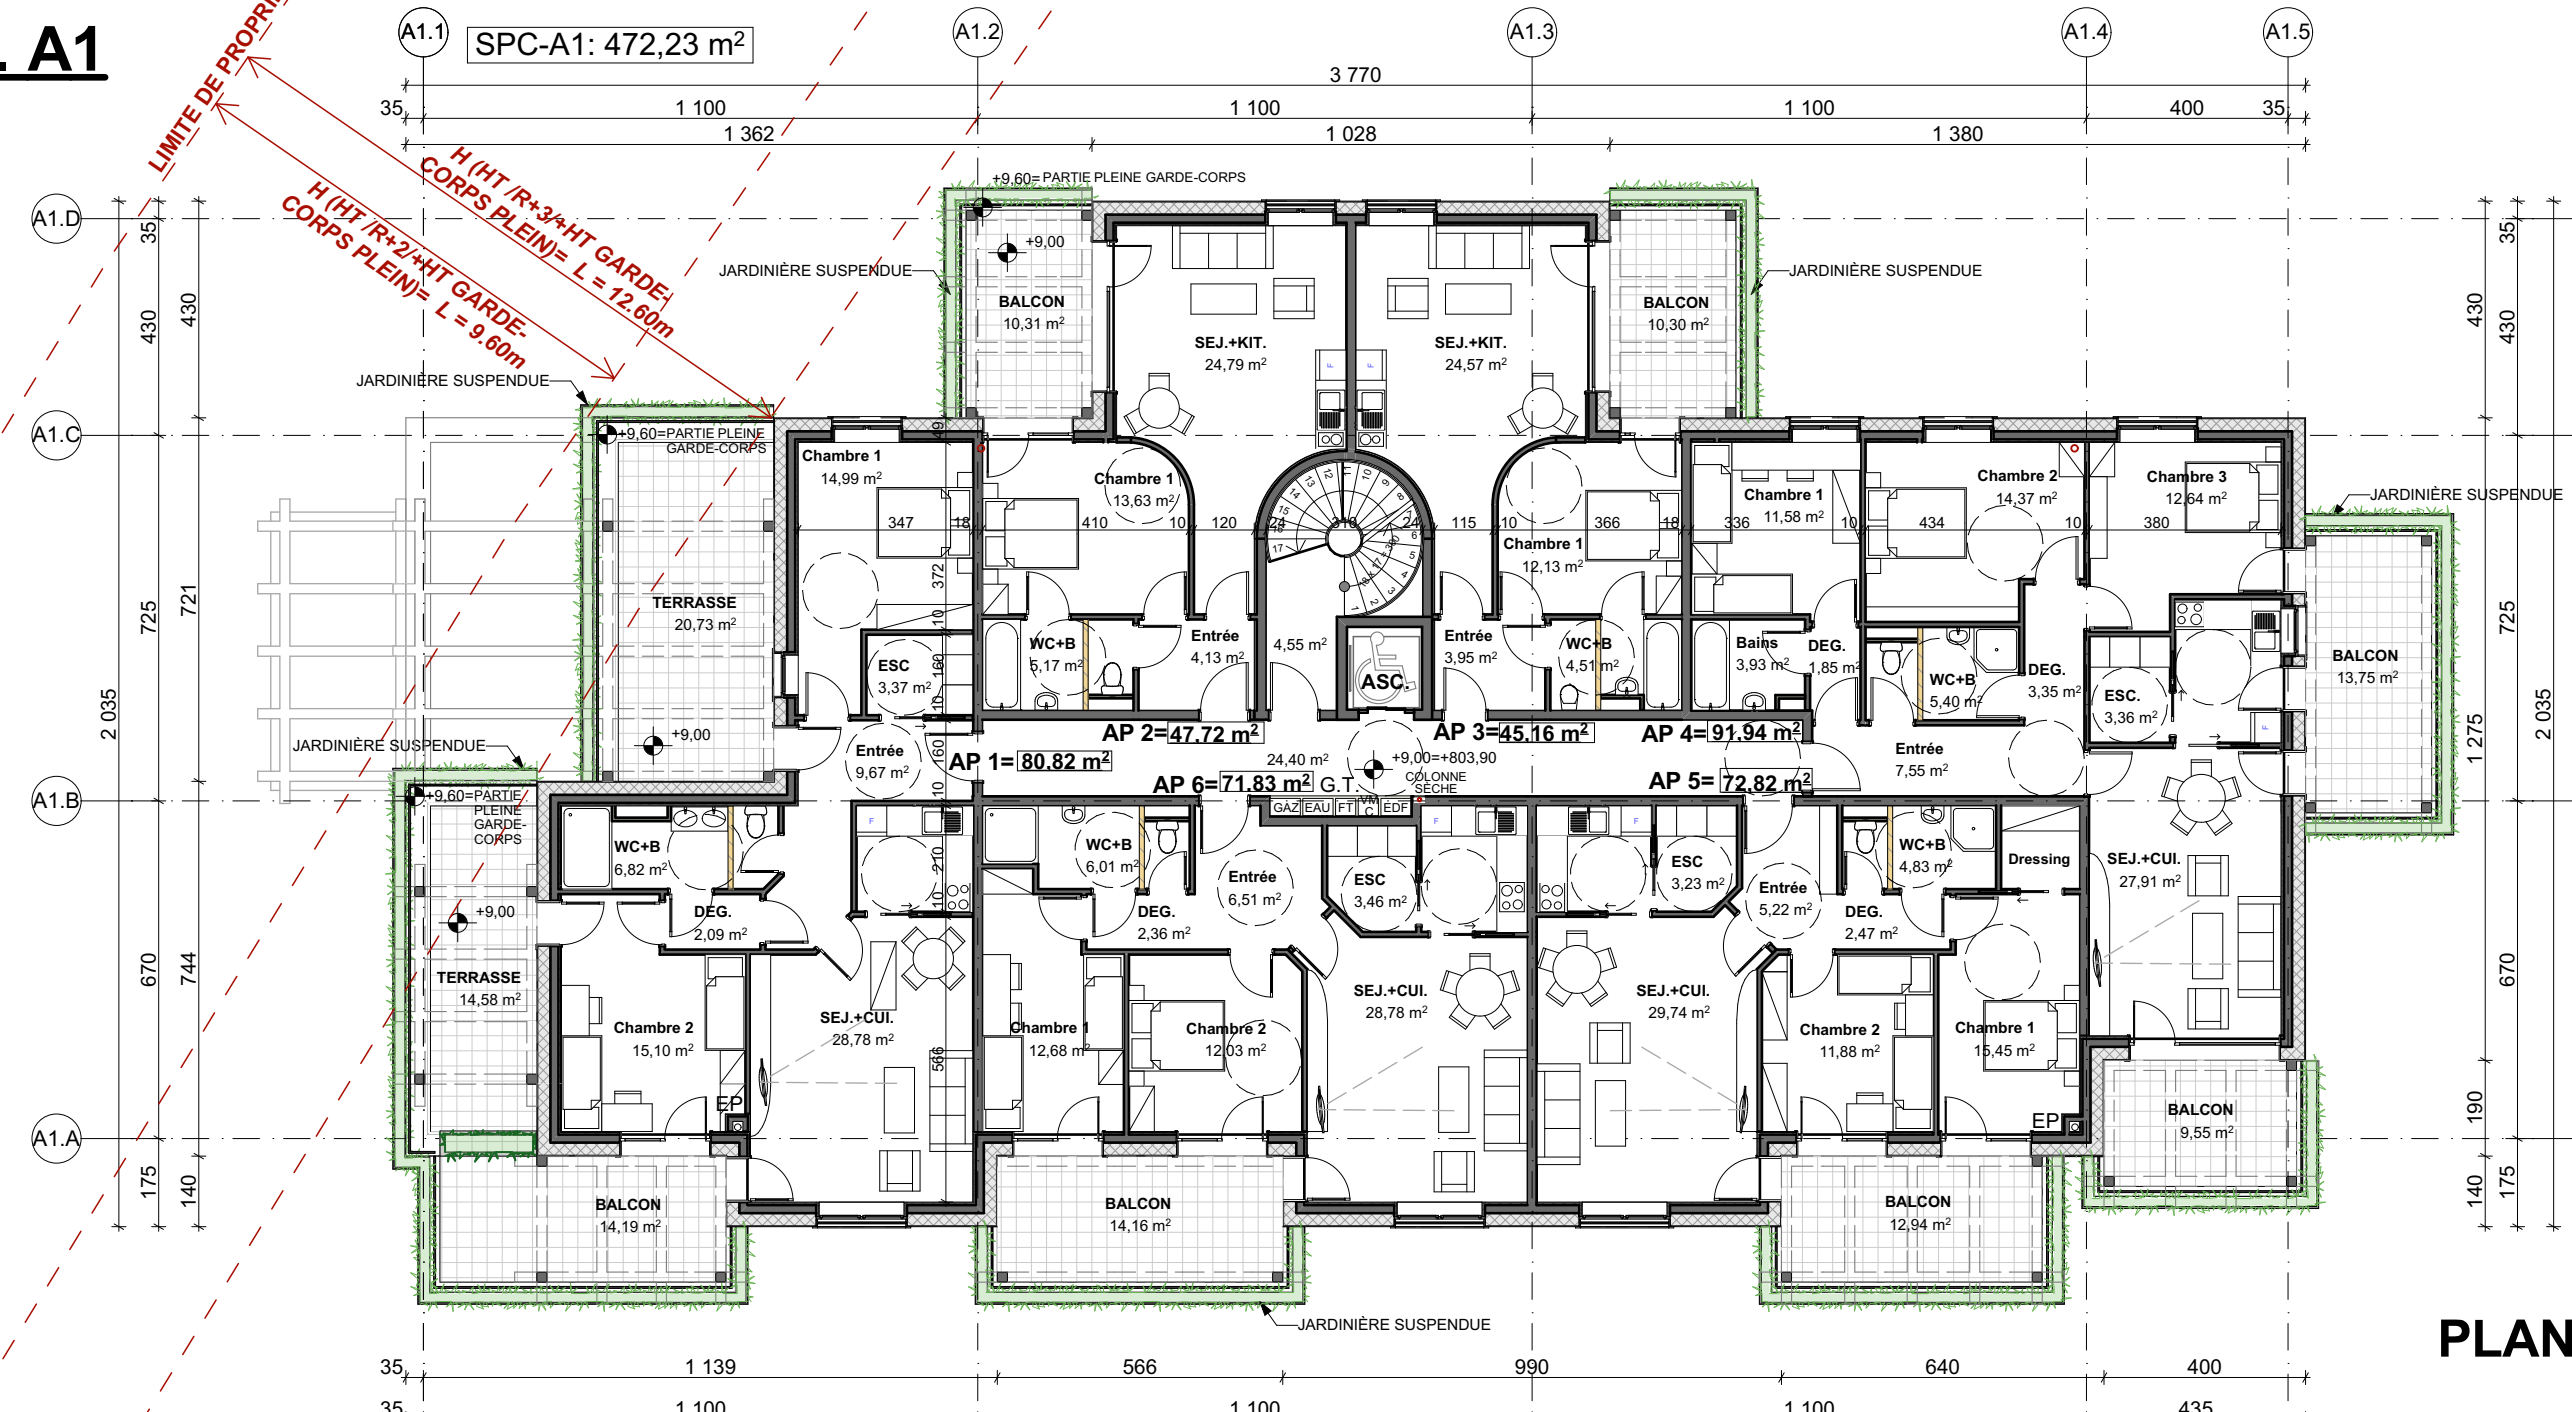


PLAN ETAGE R+3
1:150

BAT. B2

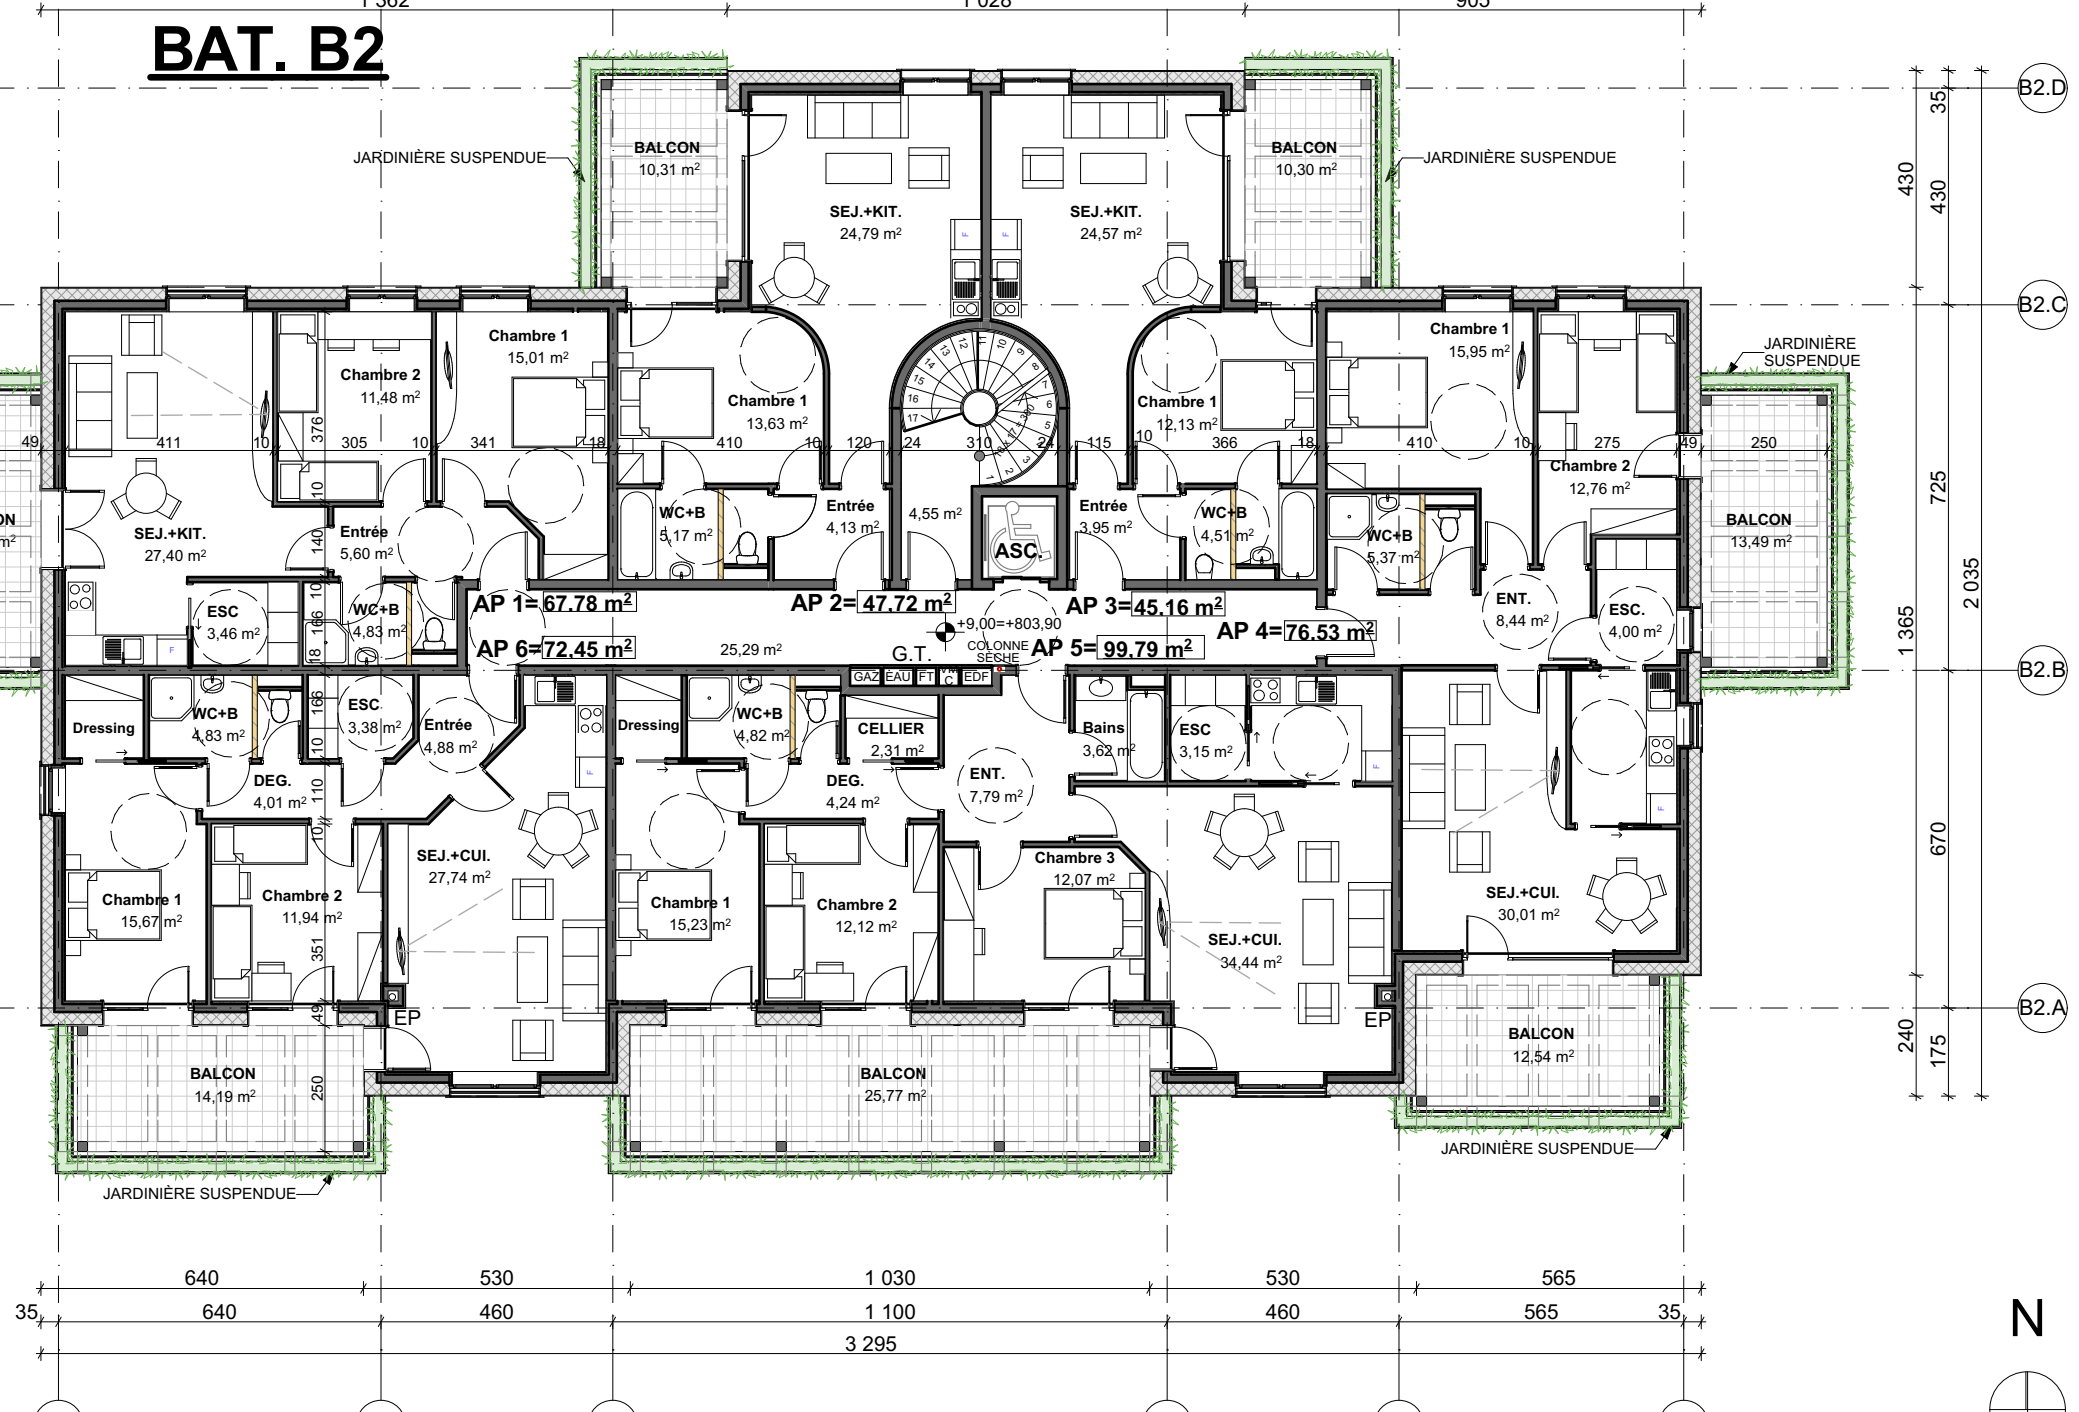


PLAN ETAGE R+3
1:150

BAT. A1

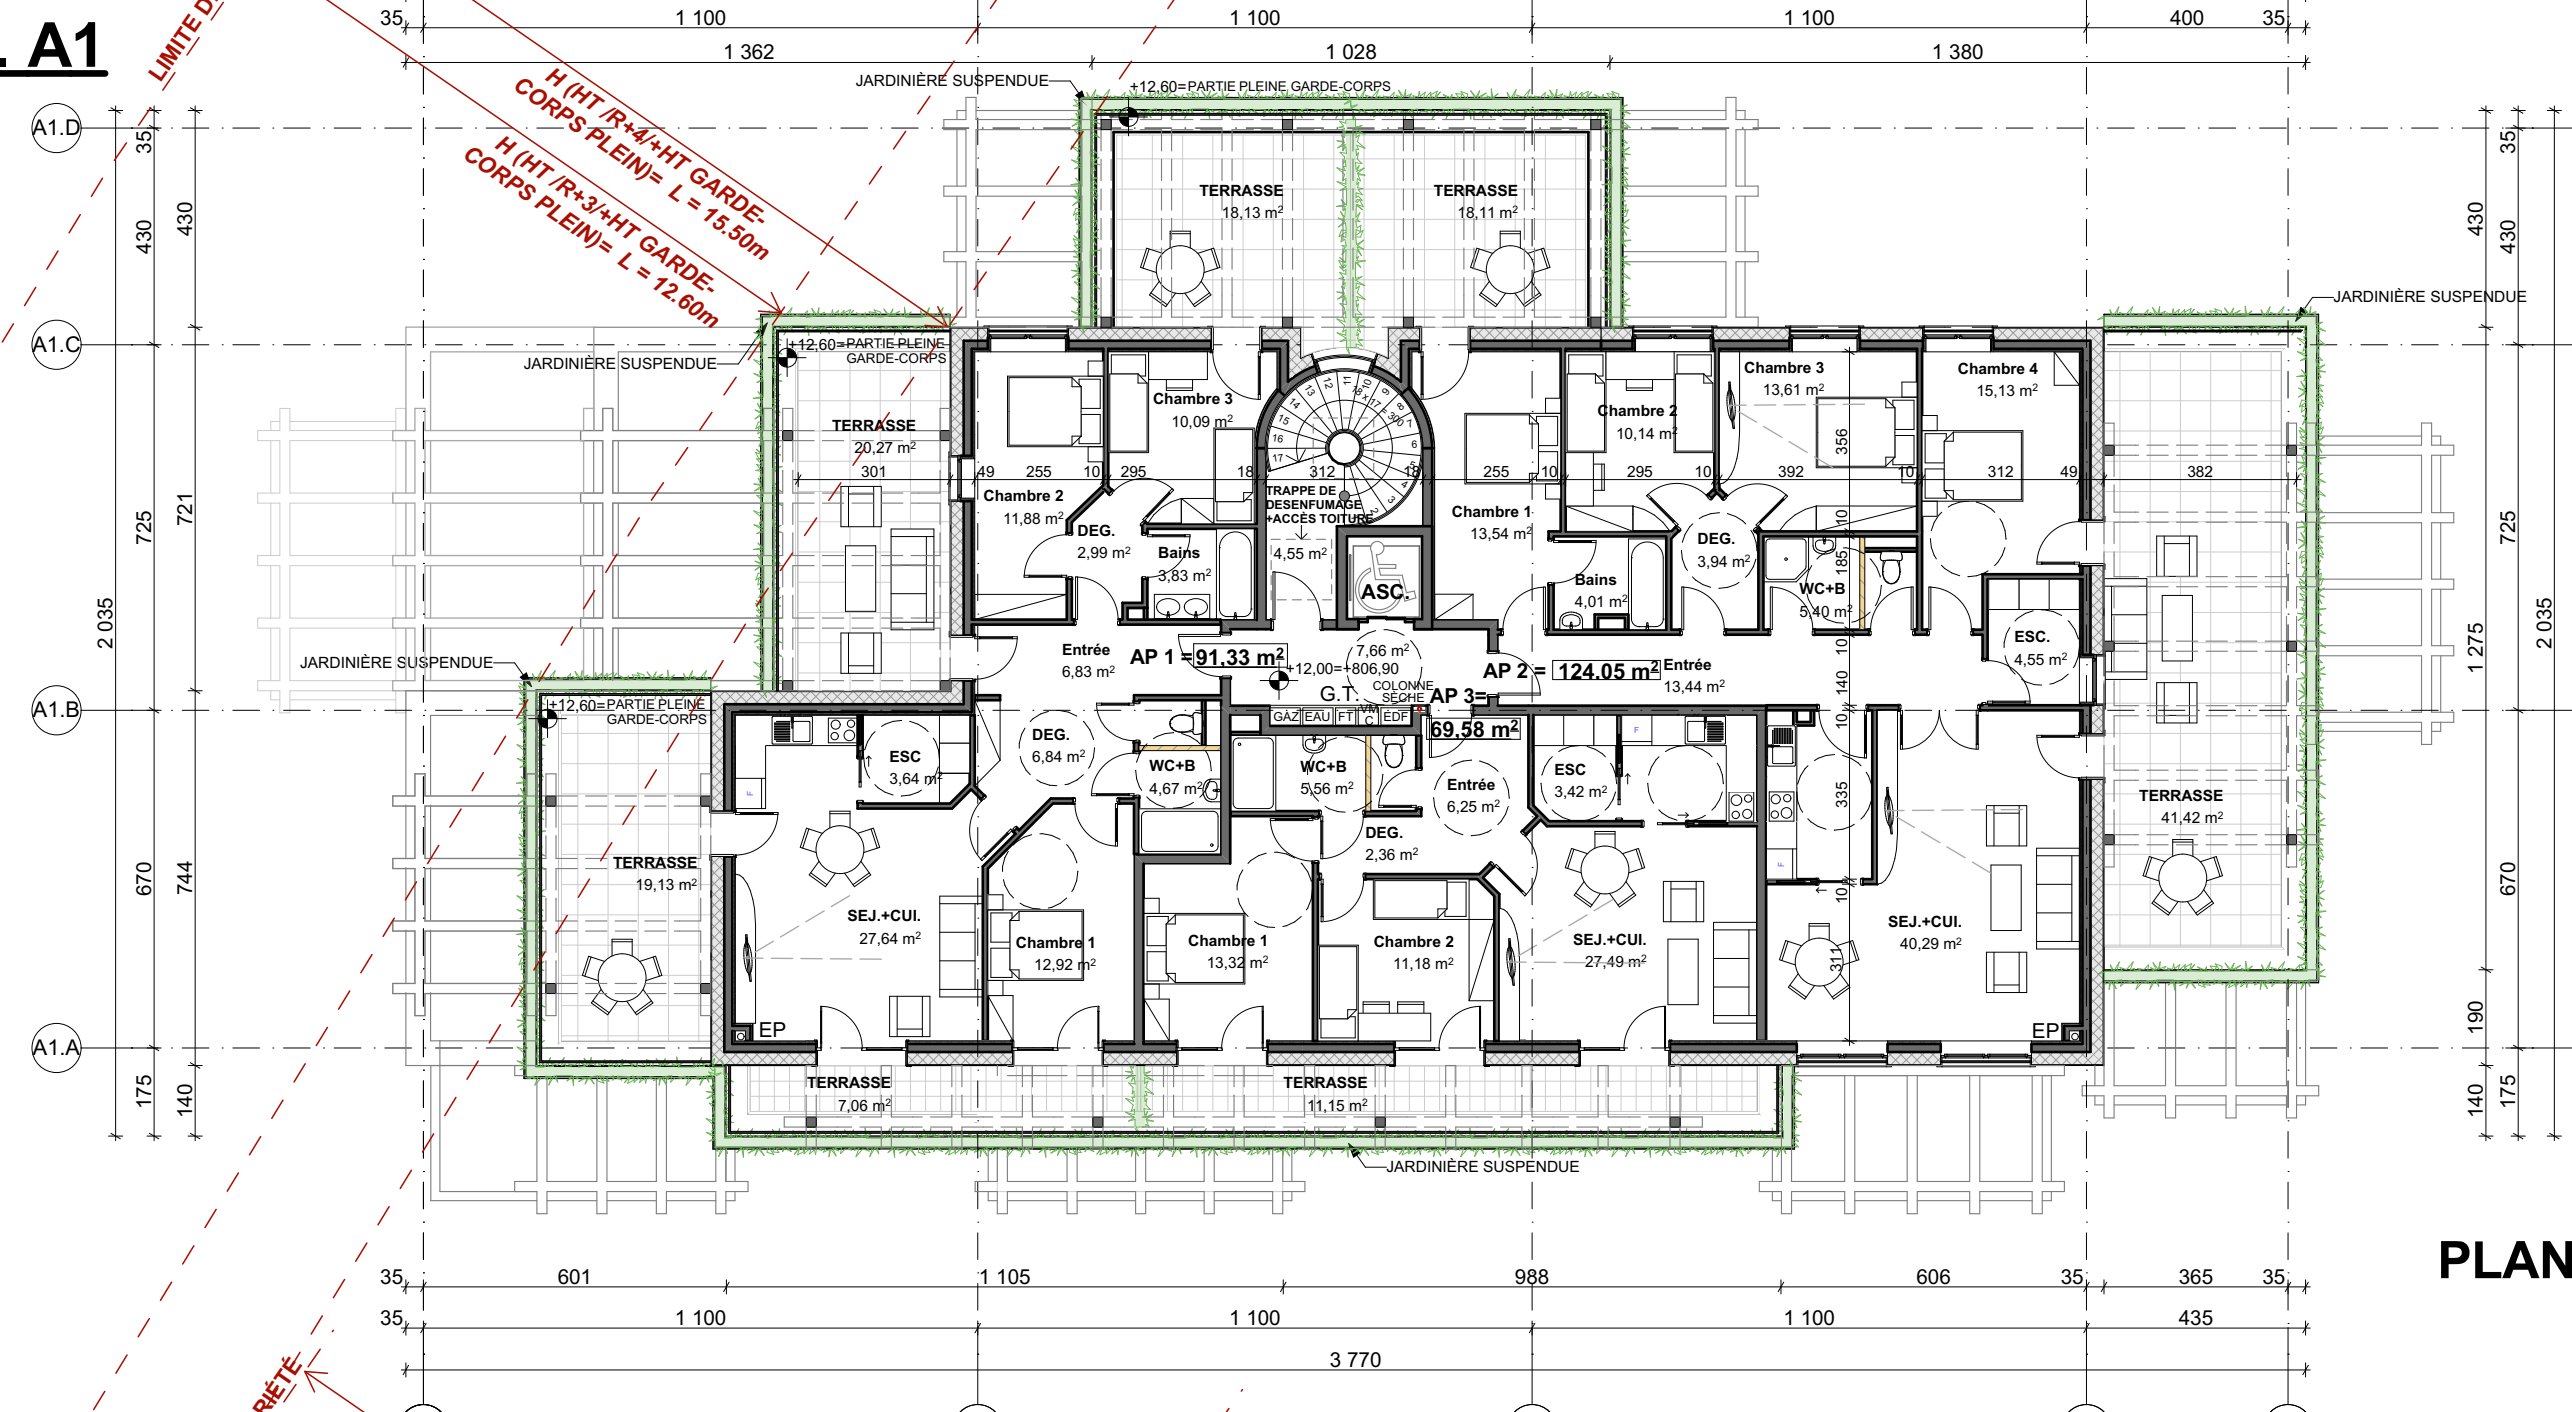


PLAN ETAGE R+4
1:150

BAT. B2

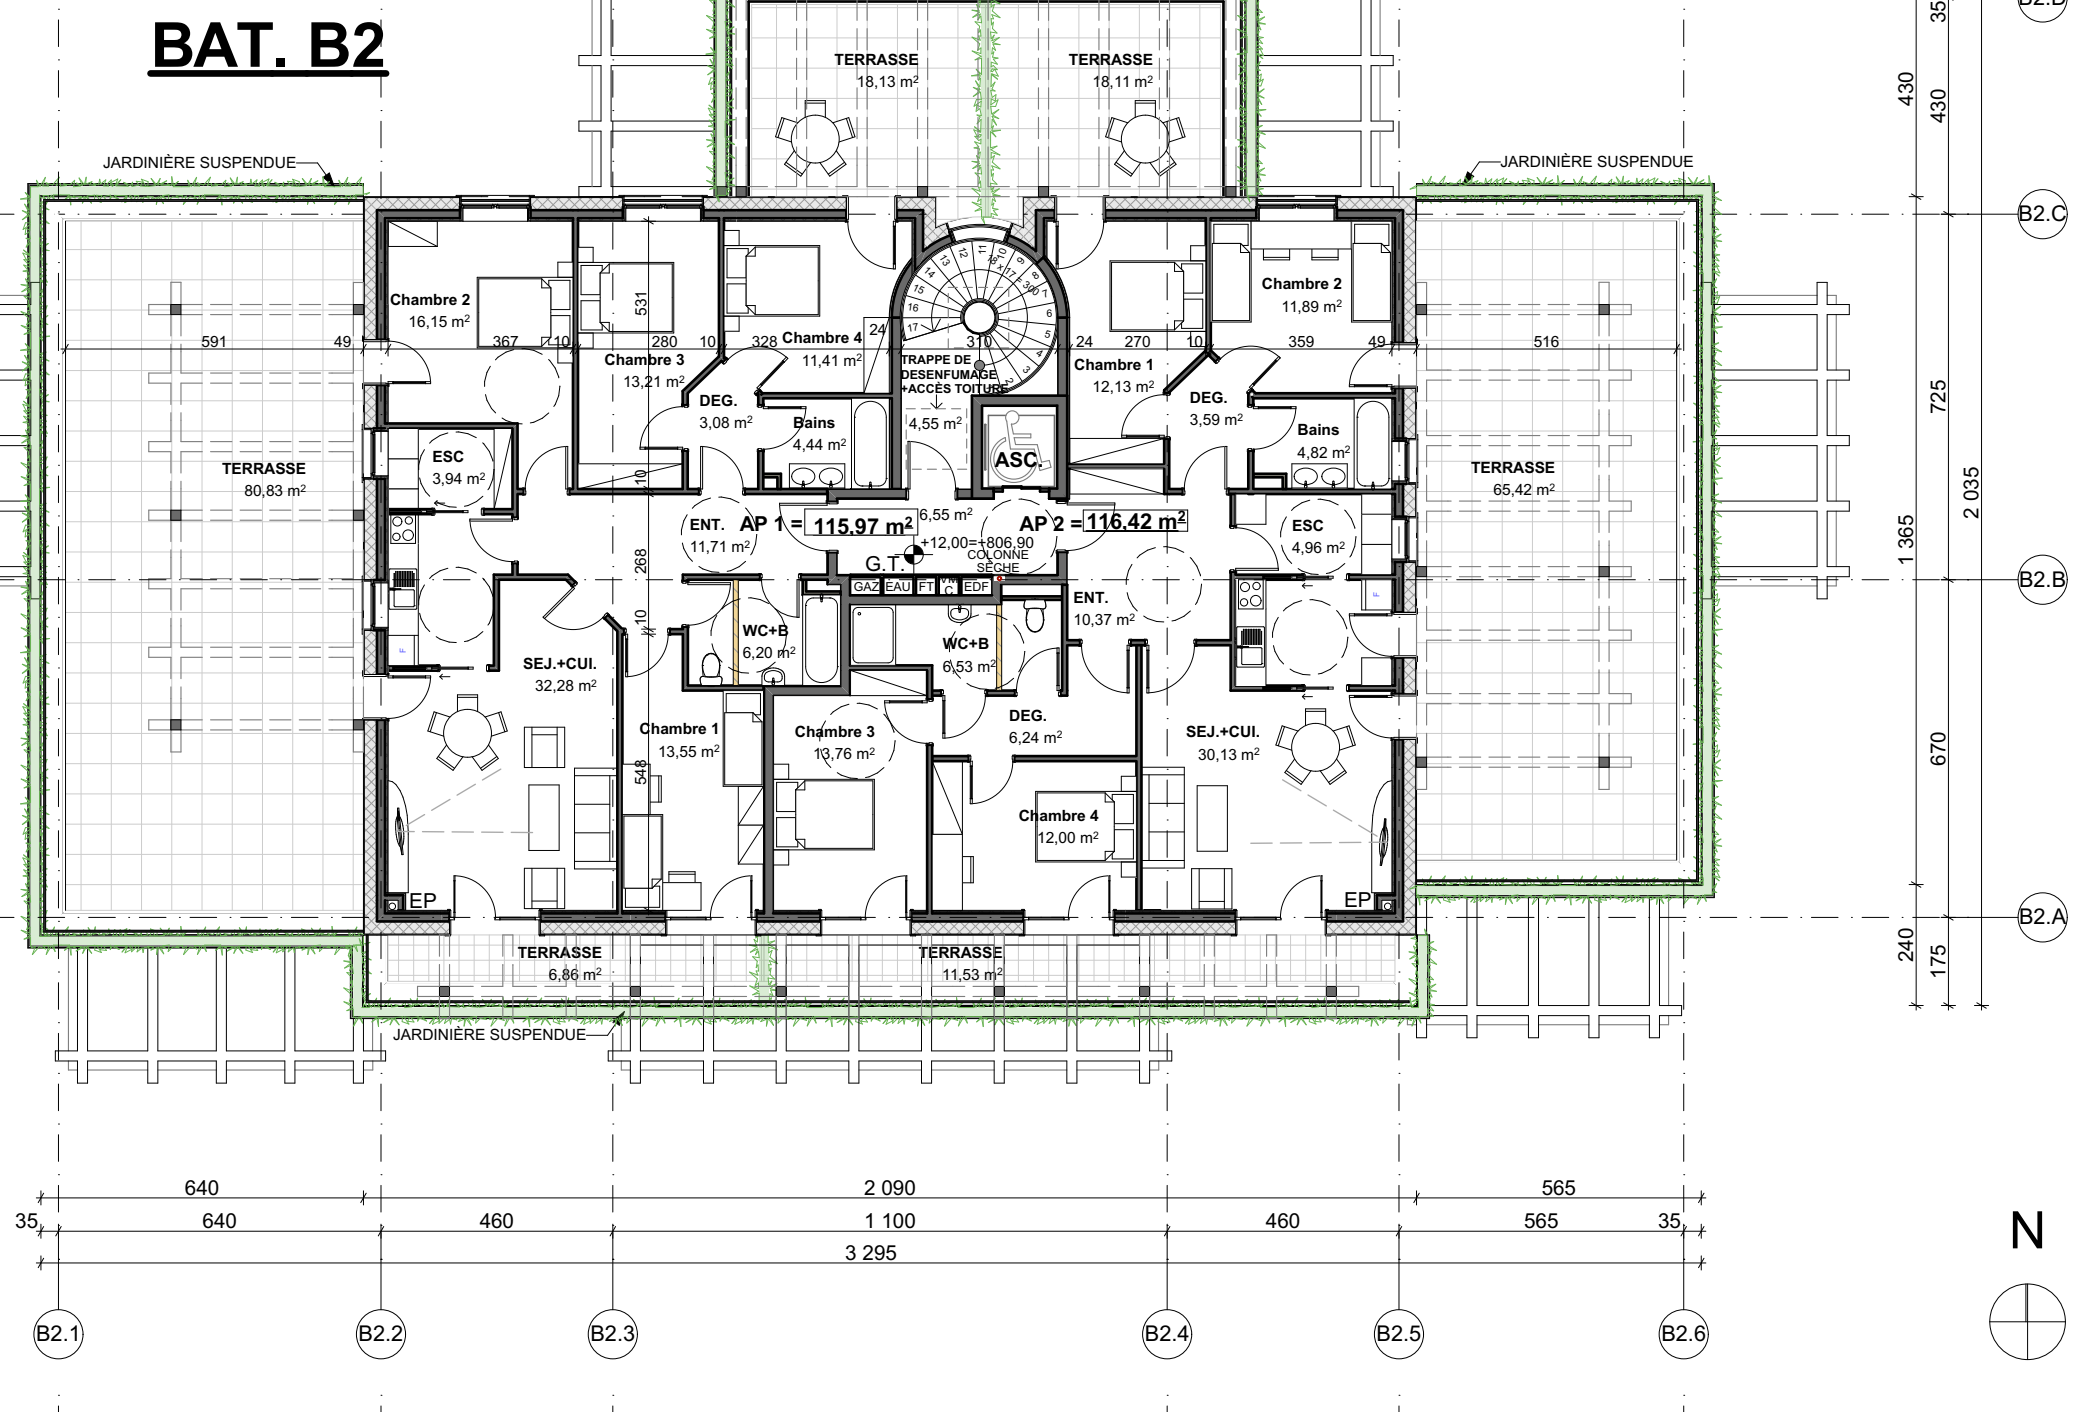

PLAN ETAGE R+4
1:150

BAT. A1

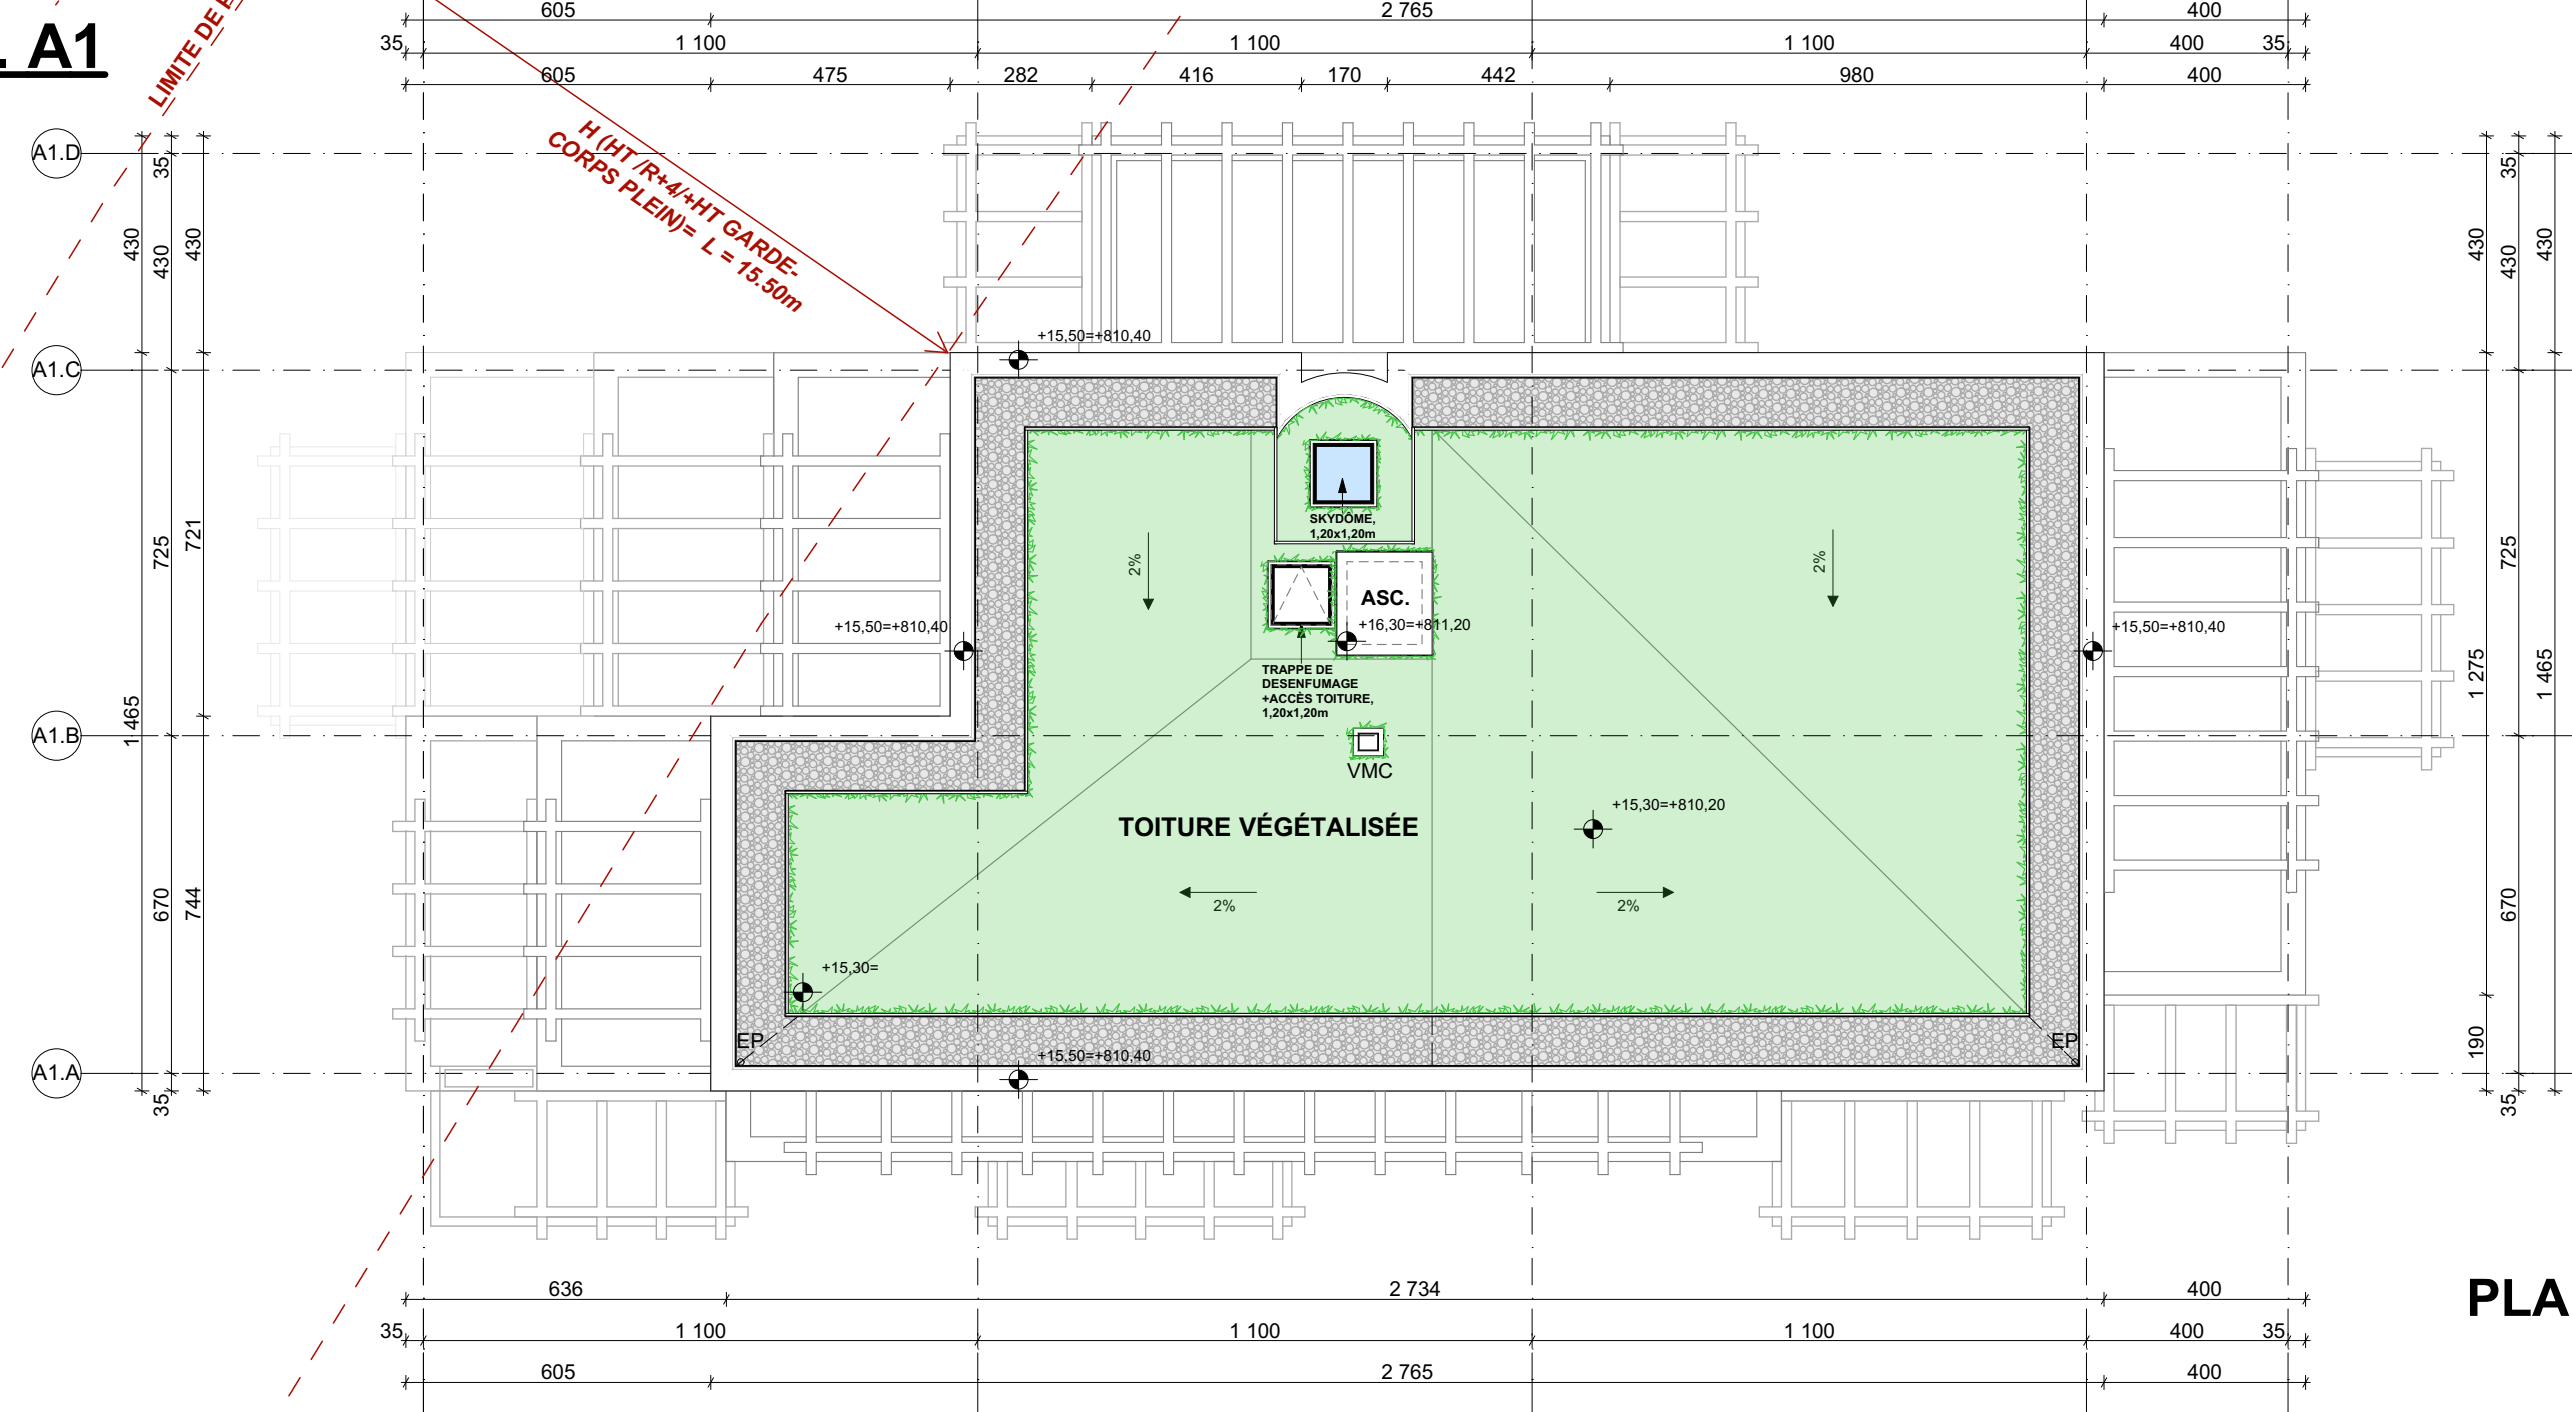

PLAN TOITURE
1:150

BAT. B2

