

Habitats marins (interprétation InVivo)

Substrat rocheux et enrochements	Plage de sable	Emprise maximale de la digue reconstruite
Sables	Herbière de posidonie	
	Récif frangeant	




Projection : WGS 1984 UTM Zone 30N
Format original : A4 - Echelle : 1:372

0 0.004 0.008 0.012 0.016 0.02 km N

0 0.002 0.004 0.006 0.008 0.01 NM

Préparation et réalisation : Séverine COUPPA, ©IN VIVO
Date : mars 2015
Version : 01 - Ref. : TRAUQUET02
Sources :
Projet CARTHAM - 2014,
Fond Bing,
Fond Esri Map,

Notes:
THIS DRAWING HAS BEEN DEVELOPED FOR THE PURPOSE OF PRODUCING A GRAPHICAL PRESENTATION OF A QUOTATION ONLY.
THIS DRAWING IS THE PROPERTY OF SIKOO AND MUST NOT BE COPIED, PASSED ON, OR USED WITHOUT EXPRESSED PERMISSION FROM SIKOO.

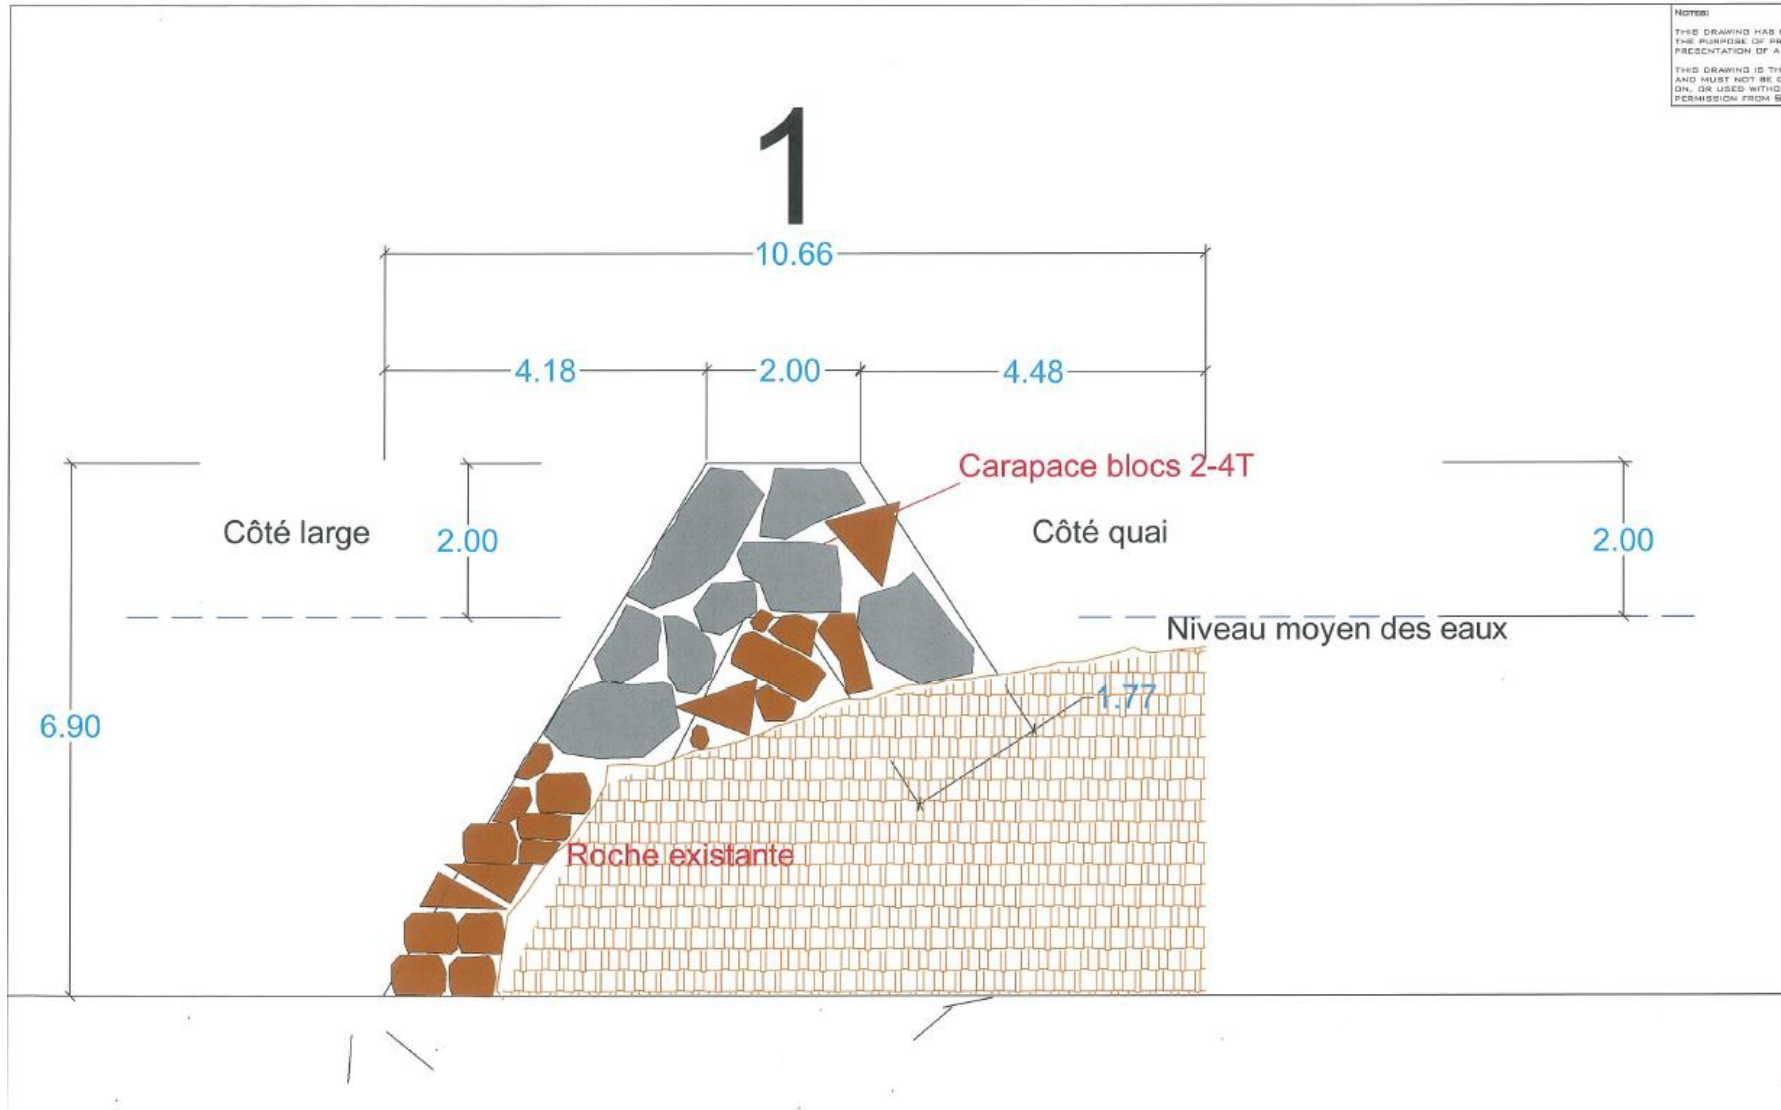

- Nouveaux rochers 3-4T
- Nouveaux rochers 0.8-2T
- Morceaux ancienne digue

DATE: CUC149 - SURSEH SERVICES				
PROJET: 0780109 - DIGUE CAP NÈGRE				
Dessiné: VUE COUPE 1				
DRAWN BY: DVD	DATE: 05/02/2015			
CHECKED BY: DVD	DATE: 05/05/2015			
APPROVED: DVD	DATE: 05/02/2015			
DRAWING BY:				
SIK0289	DWG	DIG	001	AMB
JOB/IT	TYPE OF JOB	DESCRIPTION	NUMBER	REV
DRAWING SCALE: 1:1000		PLOT SCALE: 1:1 A3		




SIKOO SARL - 167 ROUTE DU VILLAGE - EXPREMÈRE
74410 SAINT-JURRES - FRANCE
WWW.SIKOOONLINE.COM WWW.SIKOOO.COM
R: +33 (0)450 993 929 F: +33 (0)450 928 828

D:\01058-1-SCI-LA-BASTIDE-APS-DWG-000-A.DWG

Notice:
THIS DRAWING HAS BEEN DEVELOPED FOR THE PURPOSE OF PROVIDING A GRAPHICAL PRESENTATION OF A QUOTATION ONLY. THIS DRAWING IS THE PROPERTY OF SIKOO AND MUST NOT BE COPIED, PASSED ON, OR USED WITHOUT EXPRESSED PERMISSION FROM SIKOO.

2

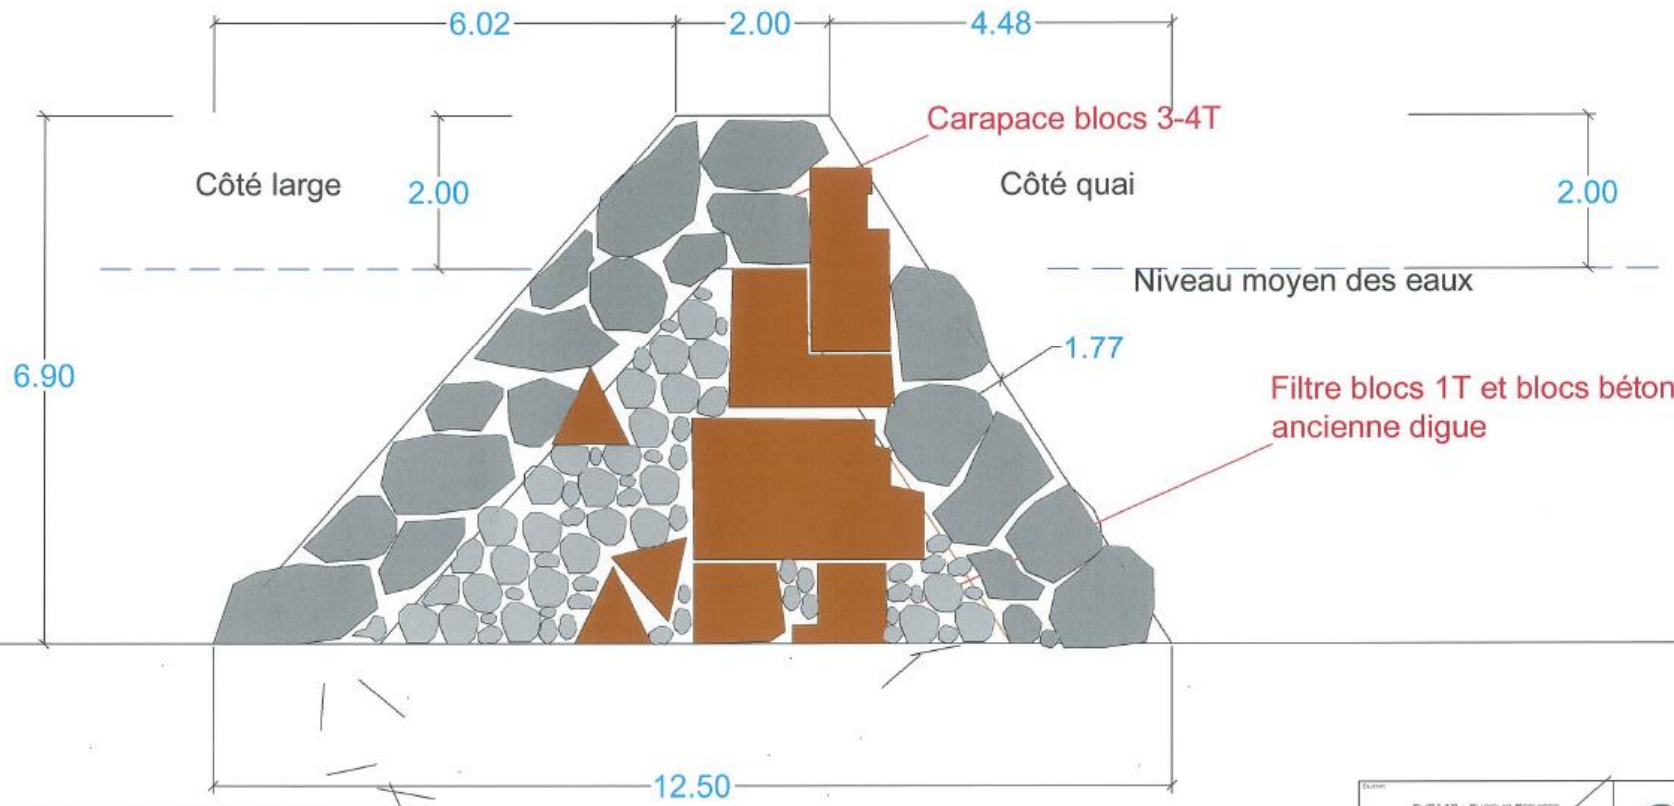

- Nouveaux rochers 3-4T
- Nouveaux rochers 0.8-2T
- Morceaux ancienne digue


D:\760169-13-CL18149-SIKOO\98-A98-DWG-004.DWG

Client: CLIC 149 - SUGGER SERVICES				
Project: 0760169 - Digie Cap Nègre				
Drawing: VUE COUPE 2				
Drawn By: DVD	DATE: 05/02/2015			
Checked By: DVD	DATE: 02/05/2015			
Approved: DVD	DATE: 05/02/2015			
Drawing:				
REVIZORS	DWG	DIG	DD1	APS
Jan 17	File of Day	Sequence	Number	Rev
DRAWING SCALE: 1:1000		PLOT SCALE: 1:1 A2		



SIKOO S.A.S. - 127 BOULE DU VILLAGE - CHRETIENCOUP
74410 SAINT-JURSOIN - FRANCE
WWW.SIKOOONLINE.COM - WWW.SIKOOO.FR

NOTICE
THIS DRAWING HAS BEEN DEVELOPED FOR THE PURPOSE OF PROVIDING A GRAPHICAL PRESENTATION OF A QUOTATION ONLY.
THIS DRAWING IS THE PROPERTY OF SIKOO AND MUST NOT BE COPIED, PAGESD OR USED WITHOUT EXPRESSED PERMISSION FROM SIKOO

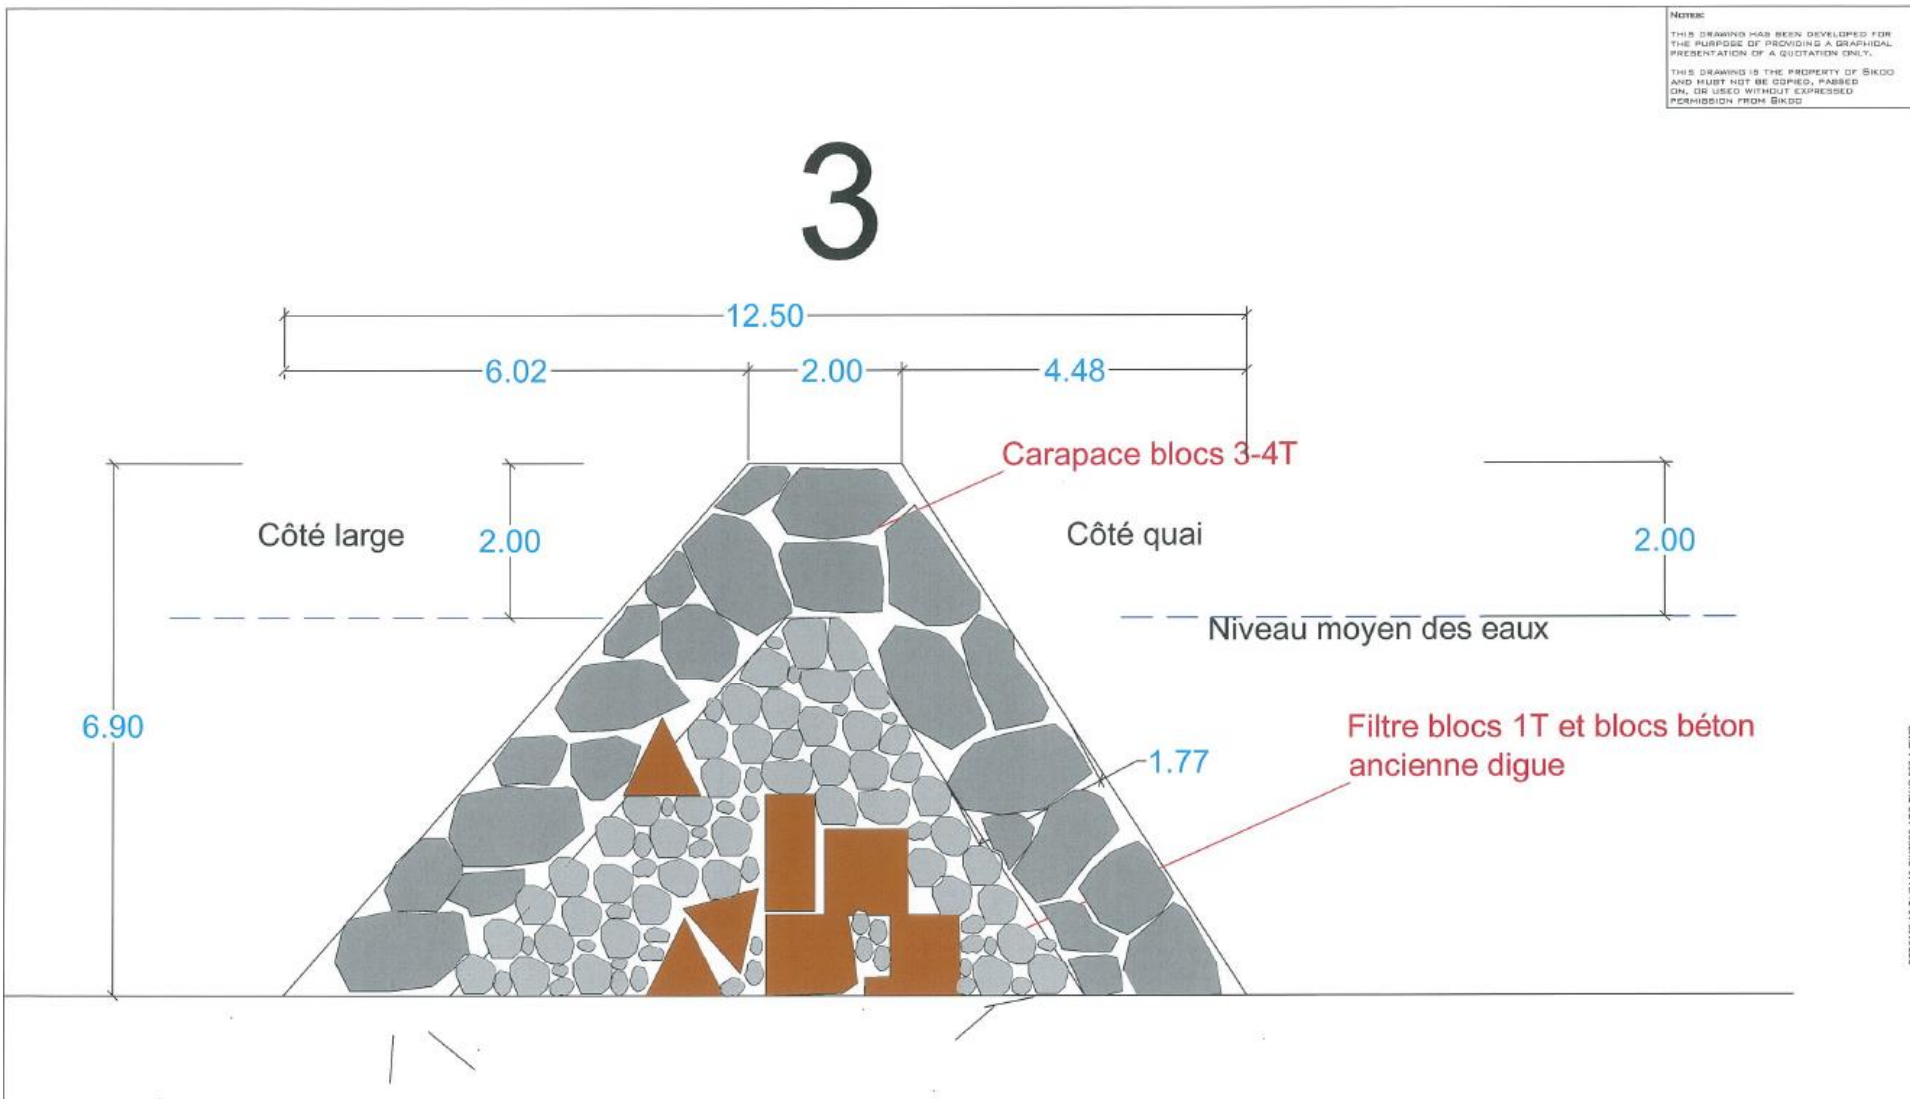

D780169-15-CL0148-SIK00286-APS-DWG-000-A.DWG

	Nouveaux rochers 3-4T
	Nouveaux rochers 0.8-2T
	Morceaux ancienne digue

Sujet: DUG 149 - SUBSTEP SERVICES	
Projet: D780169 - DIGUE CAP NÈGRE	
Version: VUE COUPE 3	
Drawn By: DVD	DATE: 05/02/2015
Checked By: DVD	DATE: 02/05/2015
Approved: DVD	DATE: 05/02/2015
Dessiné par: SIK00286 DWS DIB OD1 APS	
DRAWING SCALE: 1:1000 PLOT SCALE: 1:1 A3	



SIKOO SARL - 157 ROUTE DU VILLAGE - ENFERMORHAY
74410 SAINT-JURGE - FRANCE
WWW.SIKOOONLINE.COM WWW.SIKOOO.FR

NOTES:
 THIS DRAWING HAS BEEN DEVELOPED FOR THE PURPOSE OF PROVIDING A VISUAL PRESENTATION OF A QUOTATION ONLY.
 THIS DRAWING IS THE PROPERTY OF SIKOO AND MUST NOT BE COPIED, PARODIED OR USED WITHOUT EXPRESSED PERMISSION FROM SIKOO

3

Vue du large

Musoir




Niveau moyen des eaux

Carapace blocs 3-4T

2.00

6.90

drawing: S:\clients\scilabastide\projets\port\traduquet\03\03_01.dwg

	Nouveaux rochers 3-4T
	Nouveaux rochers 0.8-2T
	Morceaux ancienne digue

Client				
DLD 149 - SUBSIF SERVICES				
Projet				
D780169 - OUV. CAP NÉGRE				
Nom				
VUE MUSOIR CÔTÉ LARGE				
Drawn By:	DVD	Date:	05/02/2015	
Checked By:	DVD	Date:	02/05/2015	
Approved:	DVD	Date:	09/02/2015	
Revision				
DRAWING SCALE: 1:1000 PLOT SCALE: 1:1 A3				



